




This drawing is indicative only and not for construction. This detail depicts Nurajack products and components for correct use.  
All other elements are typical only - refer to the designer. Always refer to original colour details when printing

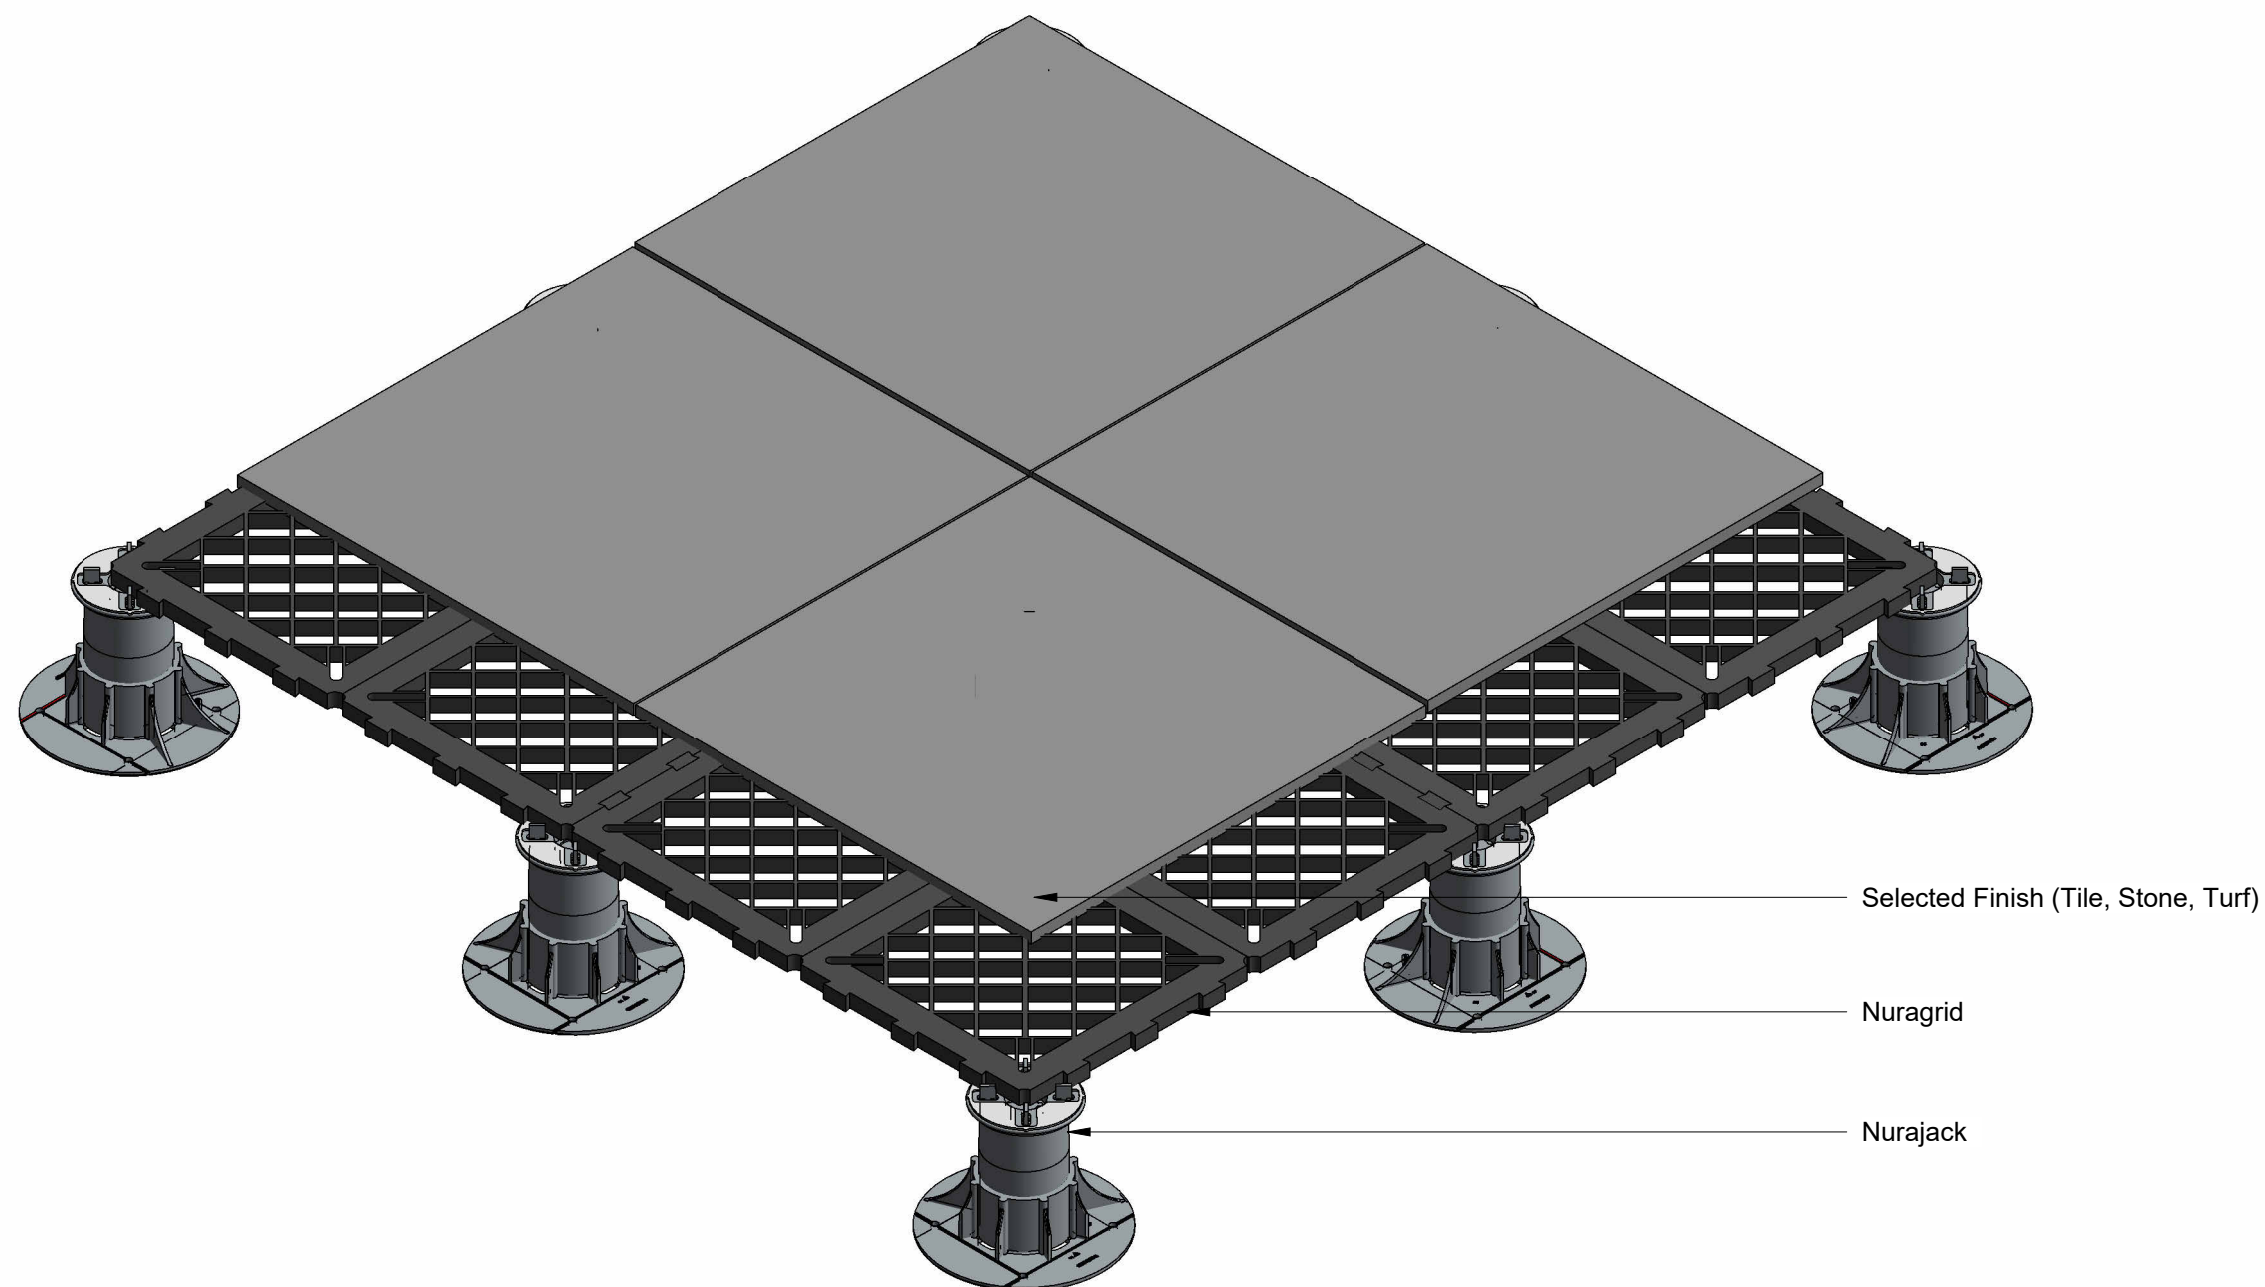



This drawing is indicative only and not for construction. This detail depicts Nurajack products and components for correct use.  
All other elements are typical only - refer to the designer. Always refer to original colour details when printing

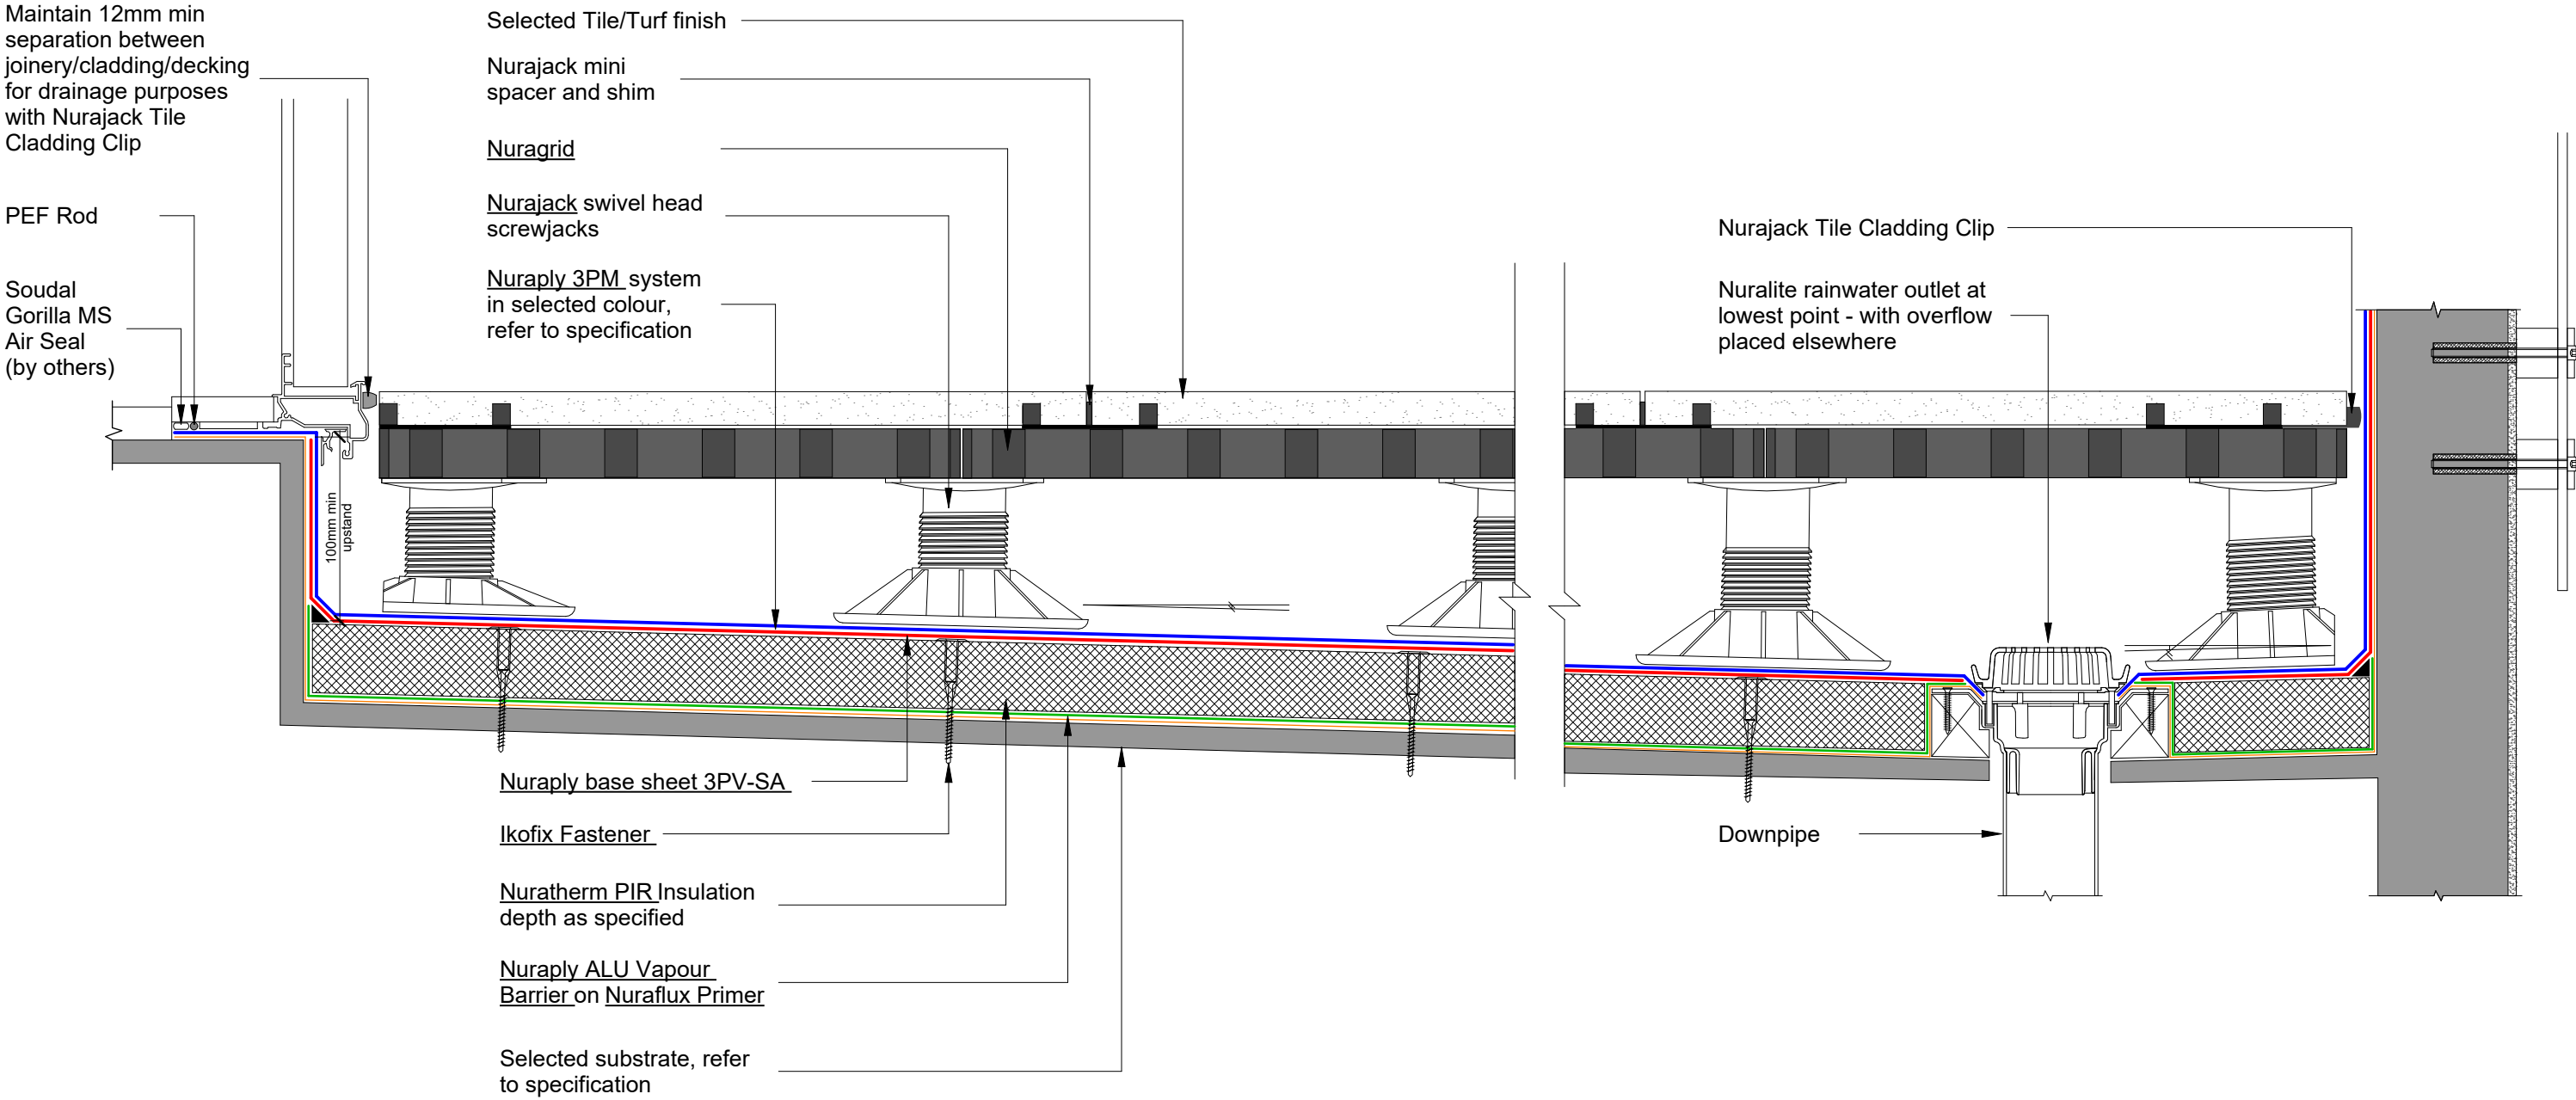

This drawing is indicative only and not for construction. This detail depicts Nurajack products and components for correct use.  
All other elements are typical only - refer to the designer. Always refer to original colour details when printing

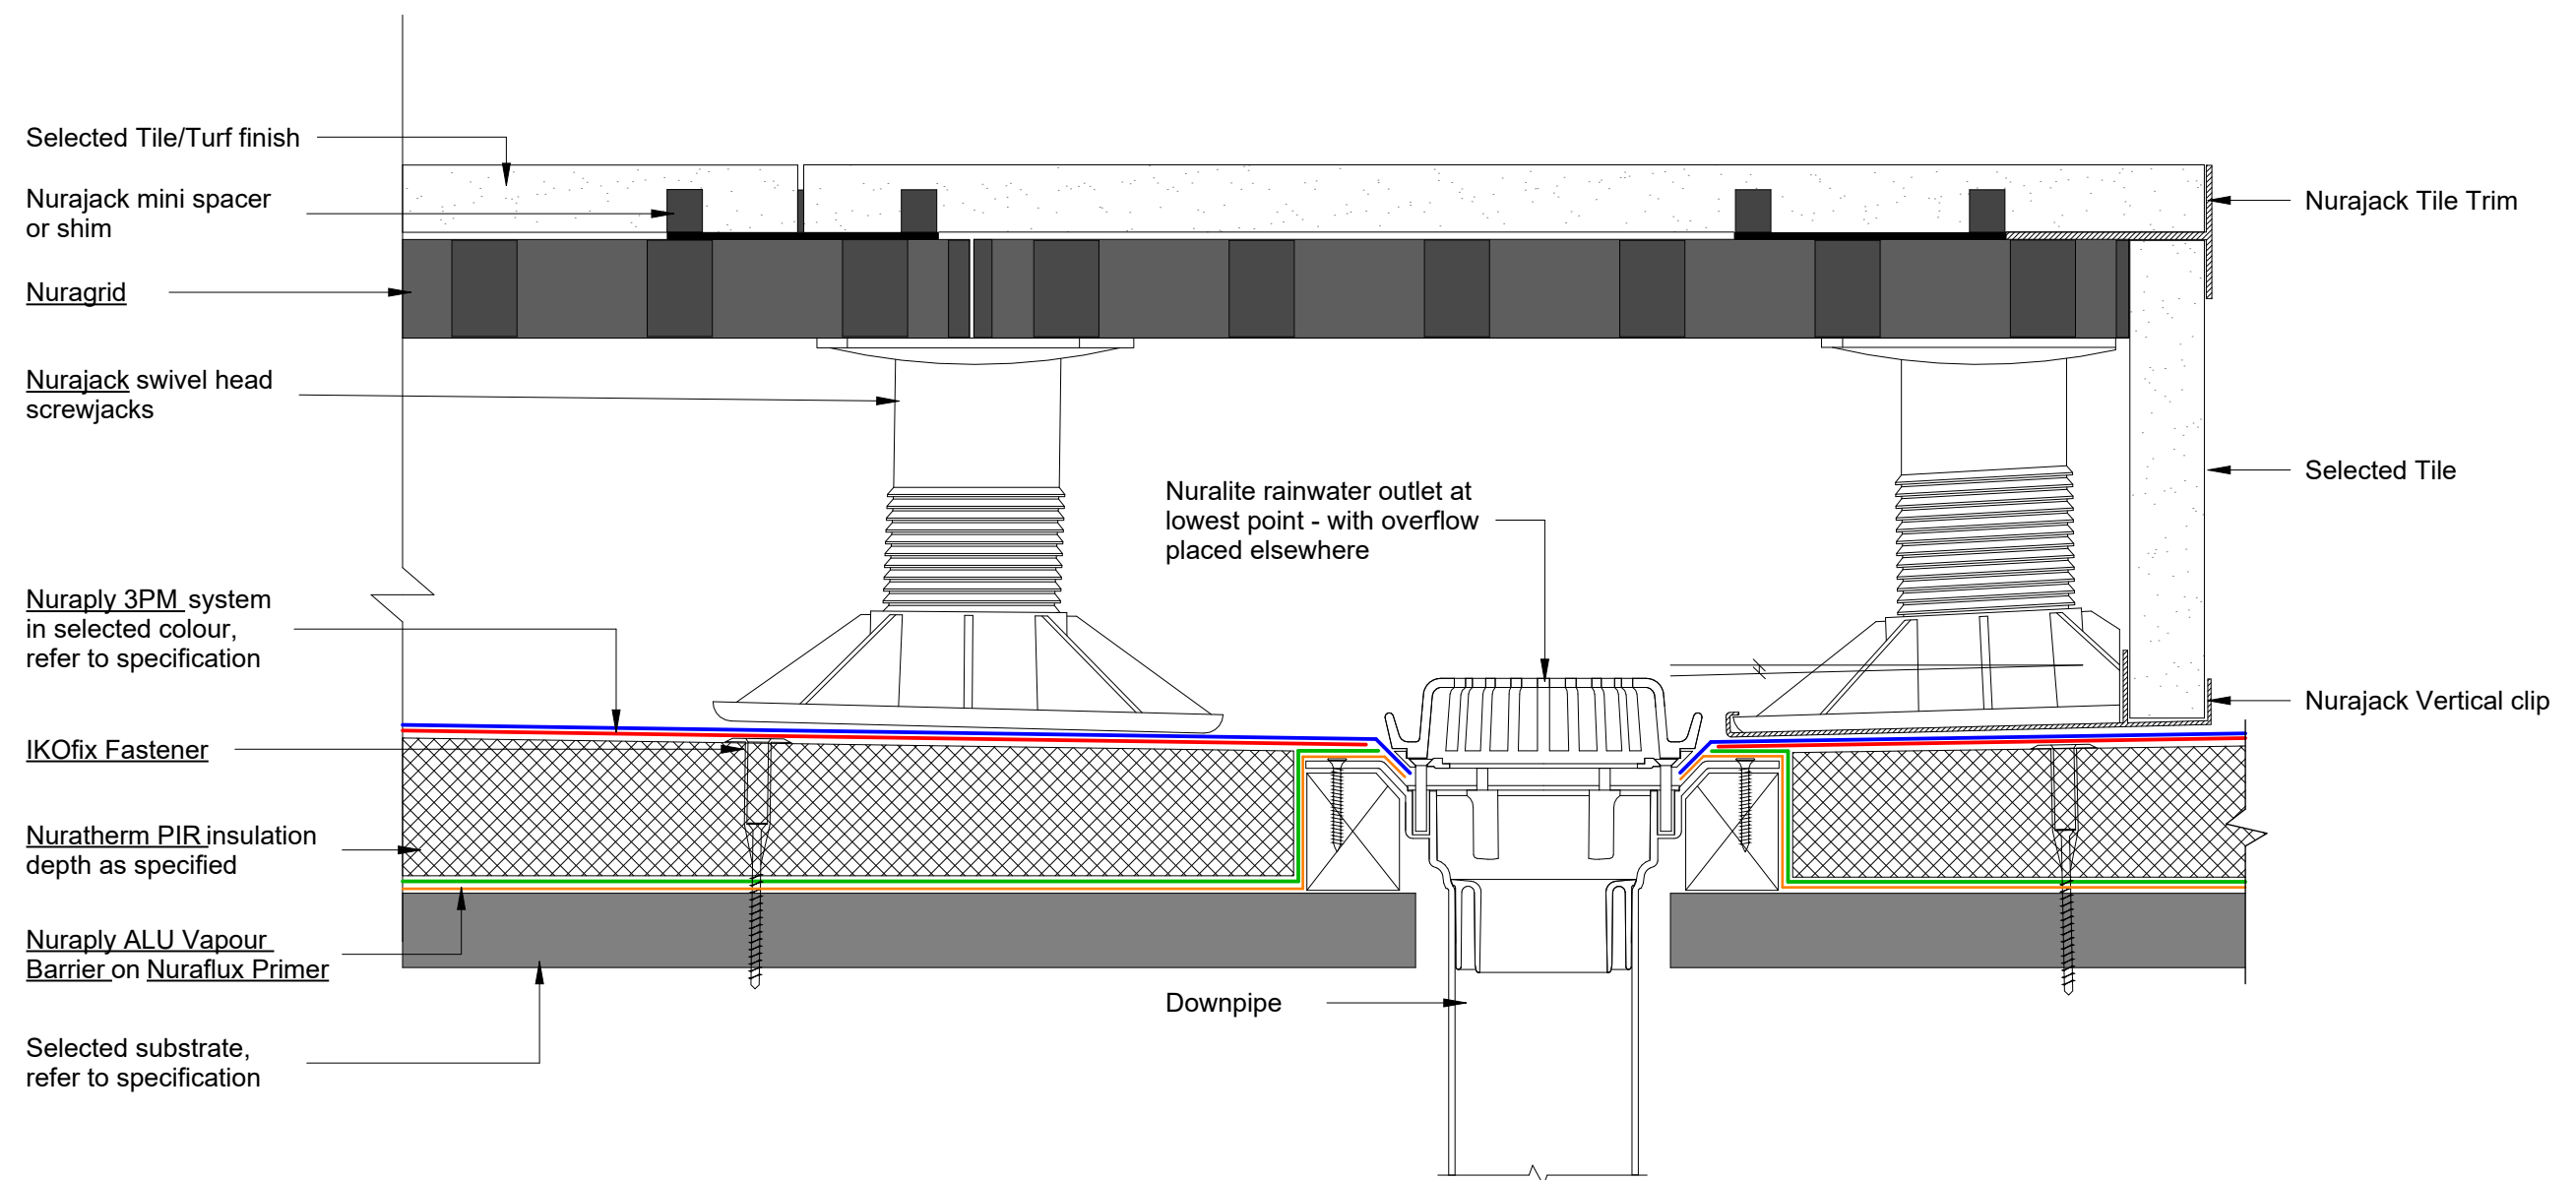

This drawing is indicative only and not for construction. This detail depicts Nurajack products and components for correct use.  
All other elements are typical only - refer to the designer. Always refer to original colour details when printing

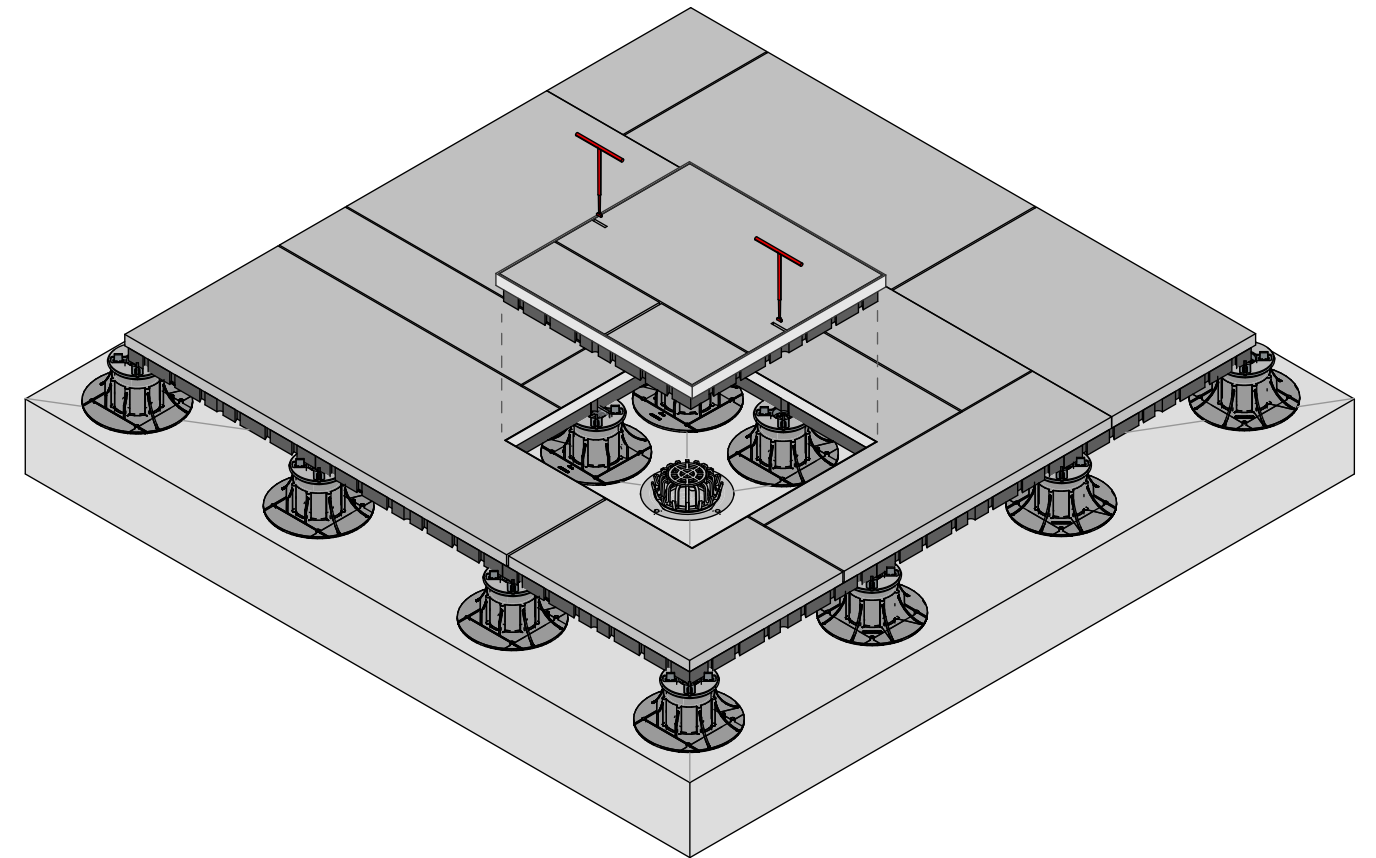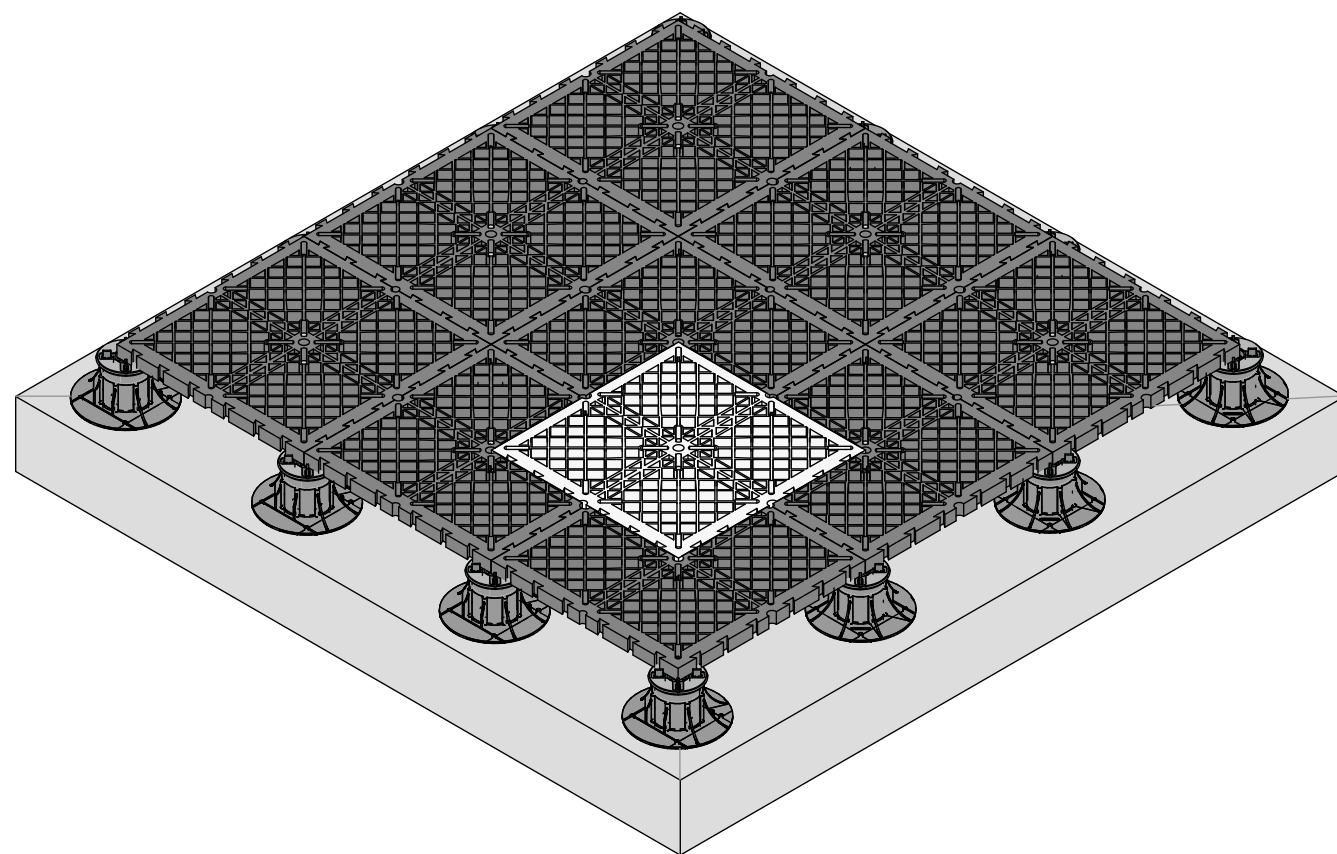

Nurajack Adjustment Key used  
to lift hatch

Inspection/maintenance hatch,  
supported at each corner

Nurajack Tile Trim


Selected stone/tile finish.  
Adhered to the safety grid

NuraGrid

Nurajack swivel head  
screwjacks

Selected Nuralite  
membrane System

Selected substrate,  
refer to specification

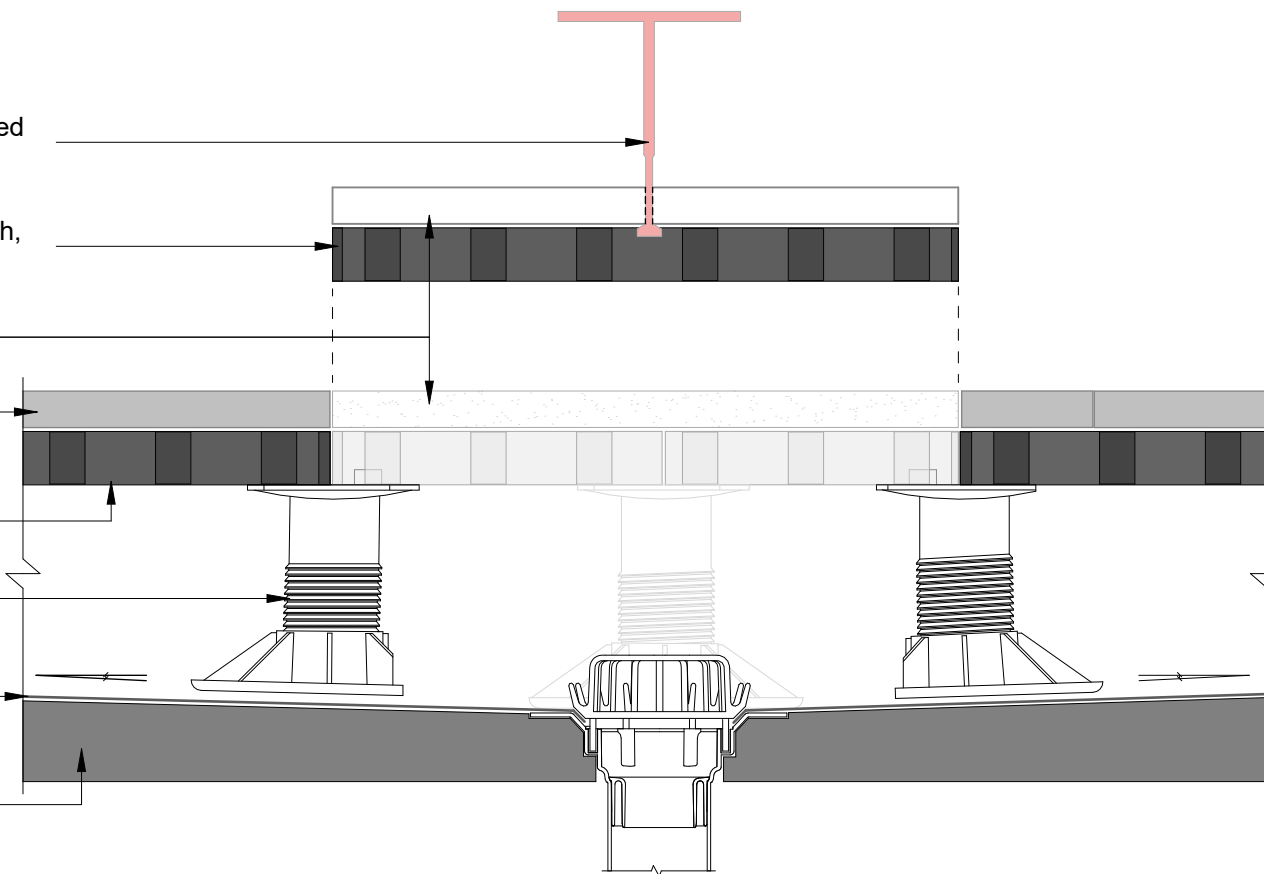

This drawing is indicative only and not for construction. This detail depicts Nurajack products and components for correct use.  
All other elements are typical only - refer to the designer. Always refer to original colour details when printing

