




DETAIL:

## NURAJACK NURAGRID

SCALE: NTS DATE: DEC 2024 PREVIOUS DWG no:-

REVISION: 1

# DWG no: NJ.B1

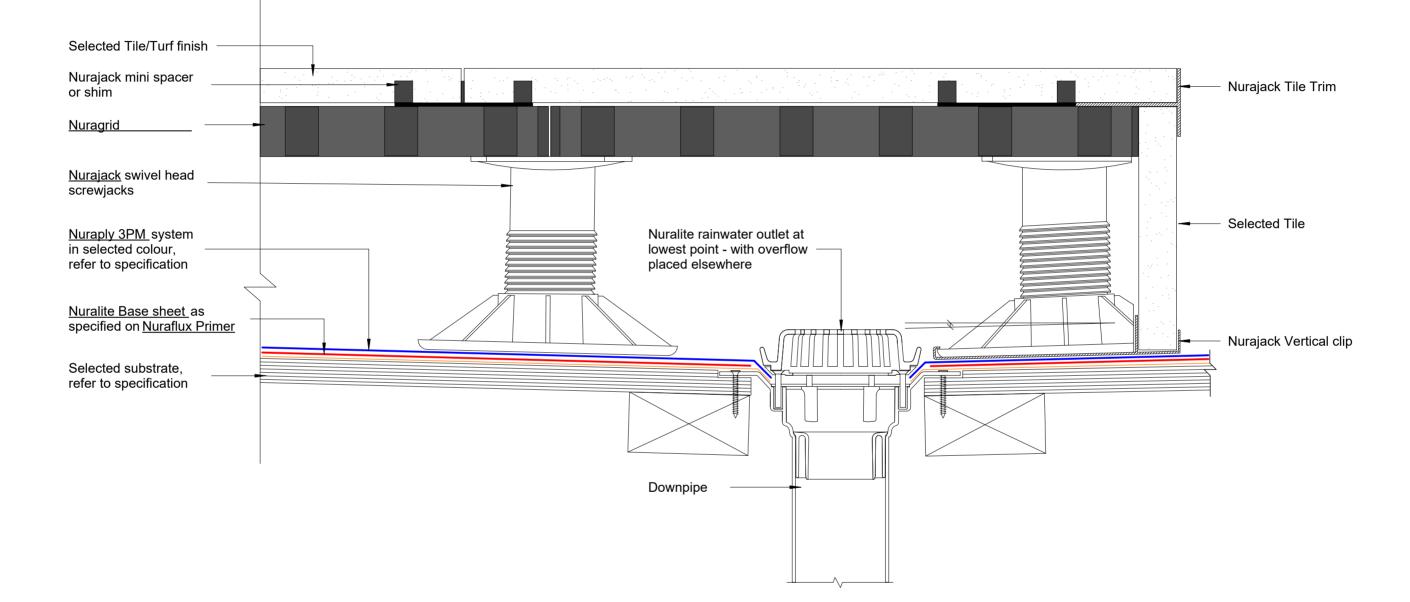




**NURAJACK NURAGRID - TILE TRIM EDGE** DETAIL:

SCALE: NTS DATE: DEC 2024 PREVIOUS DWG no:-

REVISION:

DWG no: NJ.B1

This drawing is indicative only and not for construction. This detail depicts Nurajack products and components for correct use. All other elements are typical only - refer to the designer. Always refer to original colour details when printing

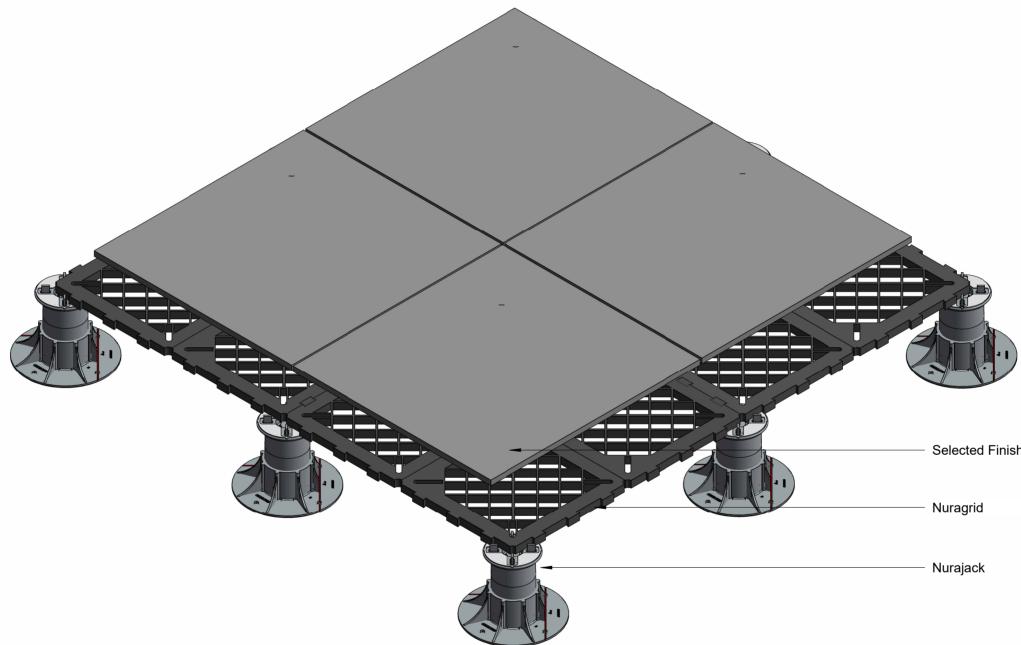



DETAIL:

## **NURAJACK NURAGRID - ISO**

SCALE: NTS DATE: DEC 2024 PREVIOUS DWG no:-

REVISION: 1

Selected Finish (Tile, Stone, Turf)

DWG no: NJ.B3